




TRADITION
HOMES

MOSAIC

4416 Meander Way | 6022 C

3,560 sq ft - 1 Story - 4 Beds - 4.5 Baths - Flex/Media Room - 3 Car Tandem Garage

Options Added: Door to Bedroom #4 - Shower's in Bath #2 & Bath #4 - Beams in Great Room - Freestanding Tub in Owner's Bath - Laundry Room Cabinets & Sink

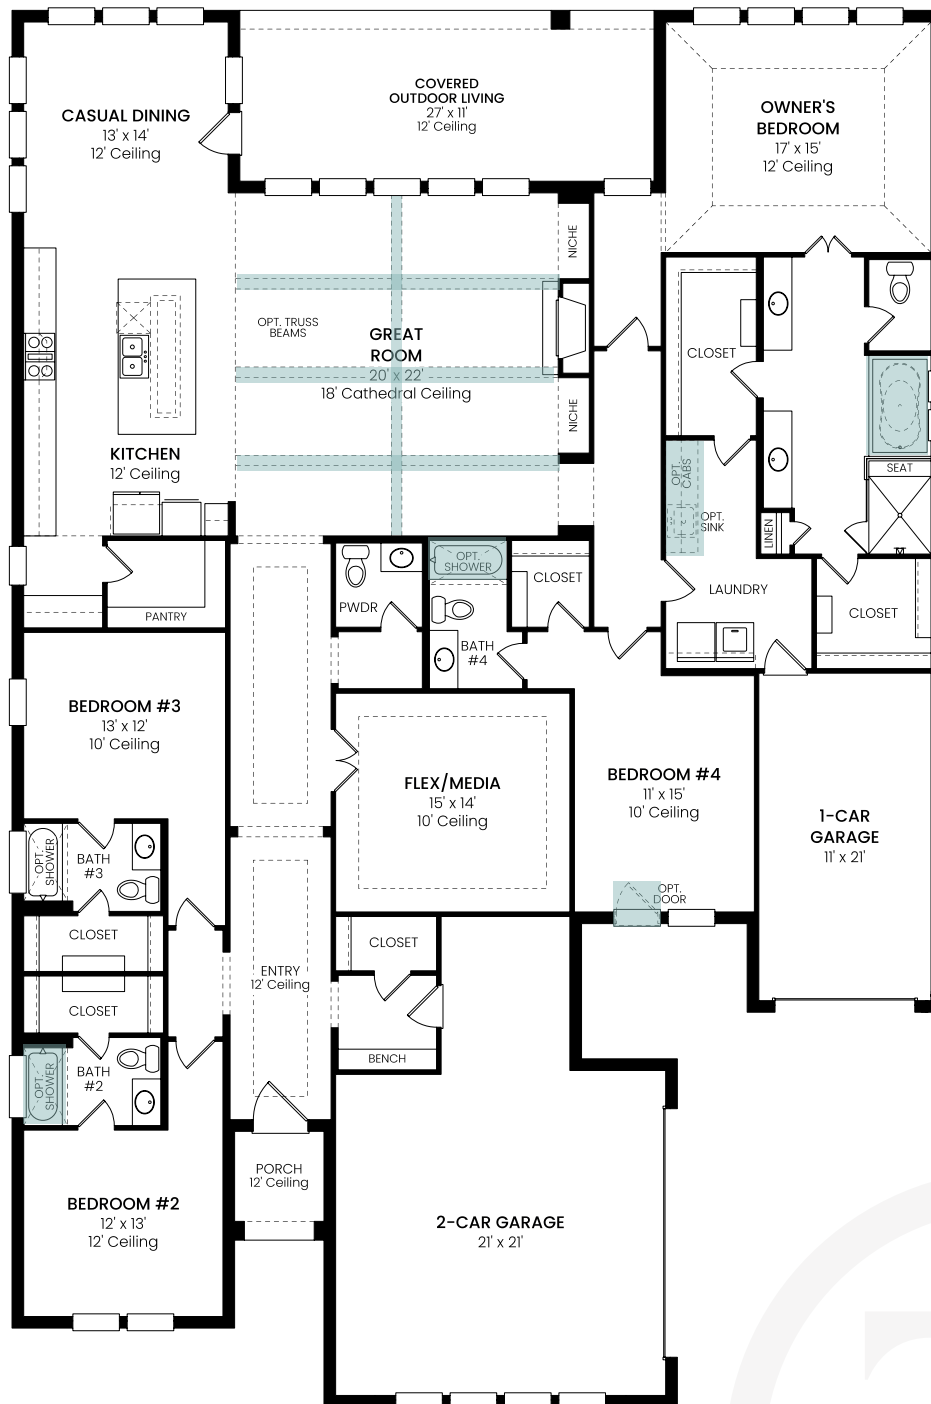

All information is deemed reliable as of publication date but not guaranteed and remains subject to change daily without notice including, but not limited to base price, availability, incentives, floor plans, standard specifications, options, assessments and fees, planned amenities, conceptual artists' renderings and community development plans. Price(s) shown do not reflect lot premiums, upgrades and options. Site maps, elevation renderings and marketing plans are not to scale and all dimensions are approximate. Please see a Community Sales Manager and visit www.traditionhomes.com for details. © 2022, Tradition Homes, LLC. All rights reserved.

The Tradition Continues


TRADITIONHOMES.COM

KITCHEN SELECTIONS

GREEK VILLA
sherwin williams

1. *Journal of the American Academy of Child and Adolescent Psychiatry*, 40, 10, 1273-1280.

FIREPLACE SURROUND - CASTSTONE

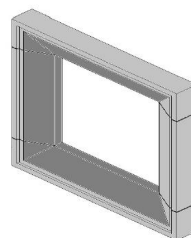

3550-C7MP

INTERIOR DOOR HARDWARE



FRONT DOOR

HARDWARE



TRIM AND WALLS



BEAMS – GREAT ROOM



WOOD FLOORING



MAIN - CARPET





All information is deemed reliable as of publication date but not guaranteed and remains subject to change daily without notice including, but not limited to base price, availability, incentives, floor plans, standard specifications, options, assessments and fees, planned amenities, conceptual artists' renderings and community development plans. Price(s) shown do not reflect lot premiums, upgrades and options. Site maps, elevation renderings and marketing plans are not to scale and all dimensions are approximate. Please see a Community Sales Manager and visit www.traditionhomes.com for details. Tradition Homes, LLC. All rights reserved.