



TRADITION
HOMES

MUSTANG LAKES



2801 Little Current Ct | 4541 E

3,634 sq ft - 2 Story - 4 Beds - 4.5 Baths - Study - Media Room - 3 Car Tandem Garage

Options Added: Owner's Box Window - Owner's Freestanding Tub - Laundry Room Cabinets & Sink
Shower in Bath #2 - Upstairs Bonus Room - Upstairs Bedroom #4/Bath #4

FIRST FLOOR

SECOND FLOOR

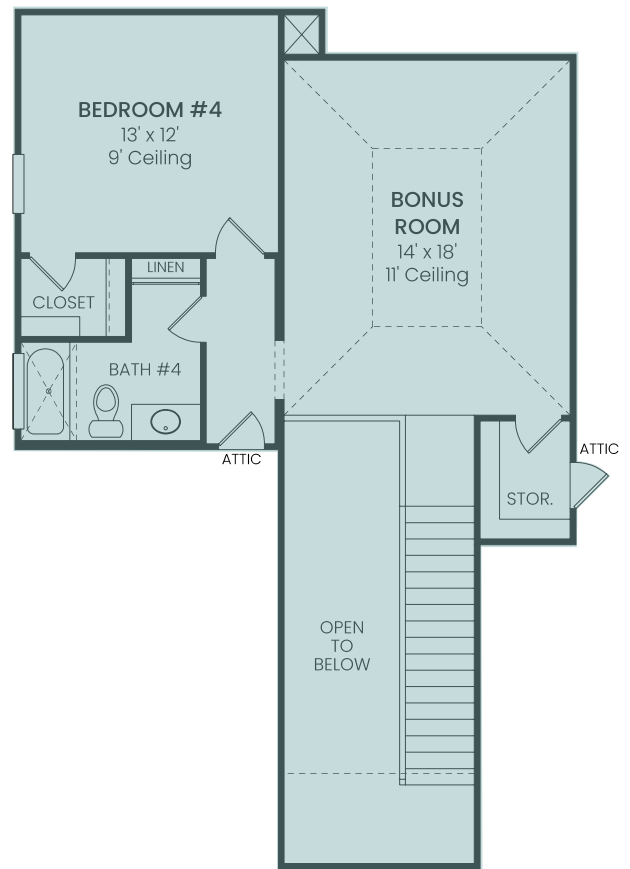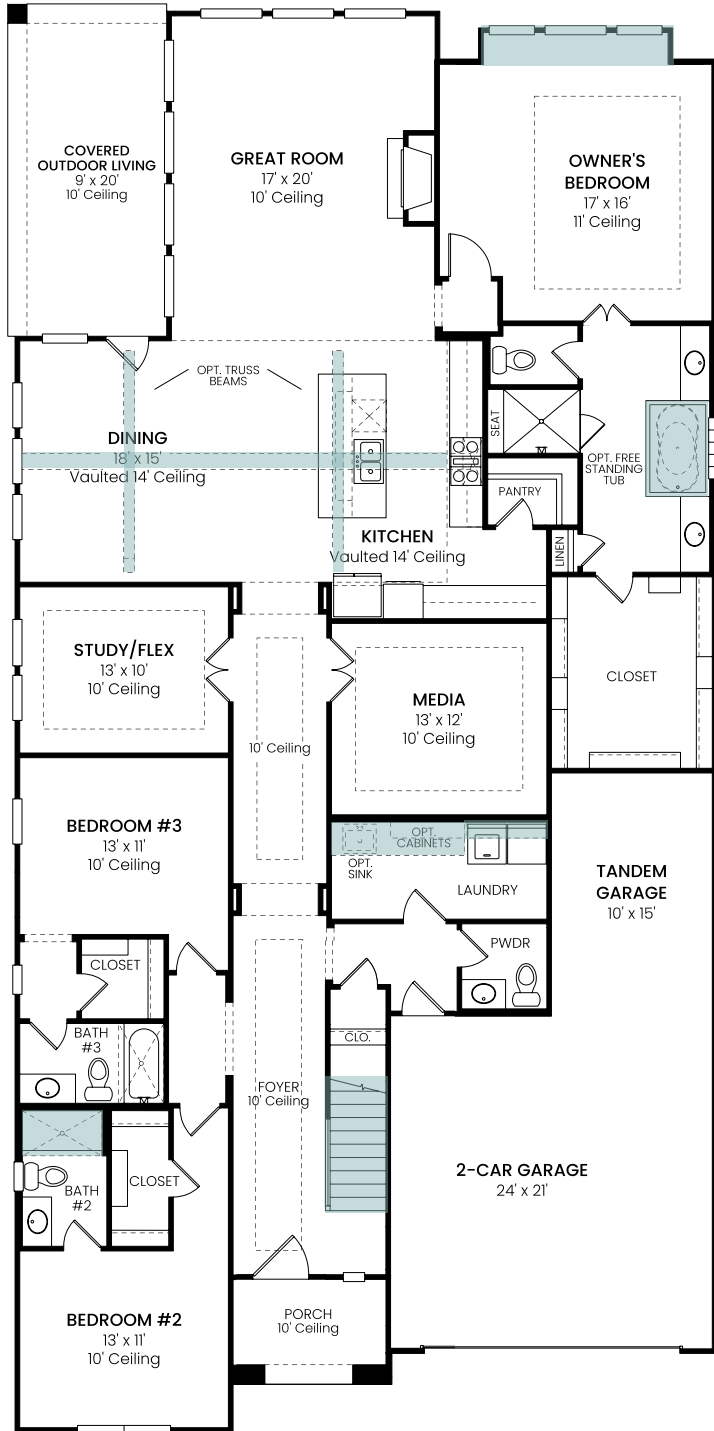

All information is deemed reliable as of publication date but not guaranteed and remains subject to change daily without notice including, but not limited to base price, availability, incentives, floor plans, standard specifications, options, assessments and fees, planned amenities, conceptual artists' renderings and community development plans. Price(s) shown do not reflect lot premiums, upgrades and options. Site maps, elevation renderings and marketing plans are not to scale and all dimensions are approximate. Please see a Community Sales Manager and visit www.traditionhomes.com for details. © 2022, Tradition Homes, LLC. All rights reserved.


The Tradition Continues

TRADITIONHOMES.COM

DESIGN SELECTIONS – Spec Home, 2801 Little Current Court

KITCHEN SELECTIONS

CABINETS

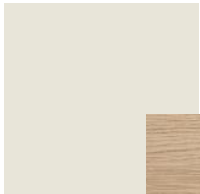

ISLAND



CABINET HARDWARE



COUNTERTOPS



KITCHEN BACKSPLASH



FAUCET



SINK



FIREPLACE SELECTIONS

MANTEL



EXTERIOR STONE – TO CEILING W/ WRAPPED SIDES




POWDER SELECTIONS

CABINETS



COUNTER TOPS

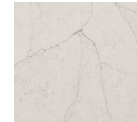

CABINET HARDWARE



FAUCET



FRAMED MIRROR



FLOORING




STAIR / DOOR / HARDWARE SELECTIONS



INTERIOR DOOR HARDWARE



STAIR BALUSTER

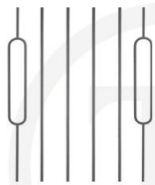


TREADS / RISERS



NEWEL POST



WALLS / CEILINGS TRIM

 

BEAMS




PAINT SELECTIONS

MAIN FLOORING

WOOD FLOORING



MAIN CARPET

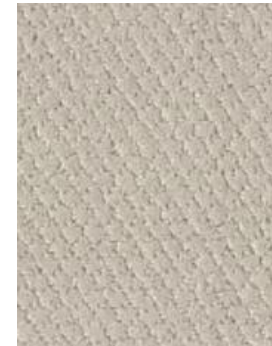


MEDIA - CARPET



DESIGN SELECTIONS

OWNER'S BATHROOM

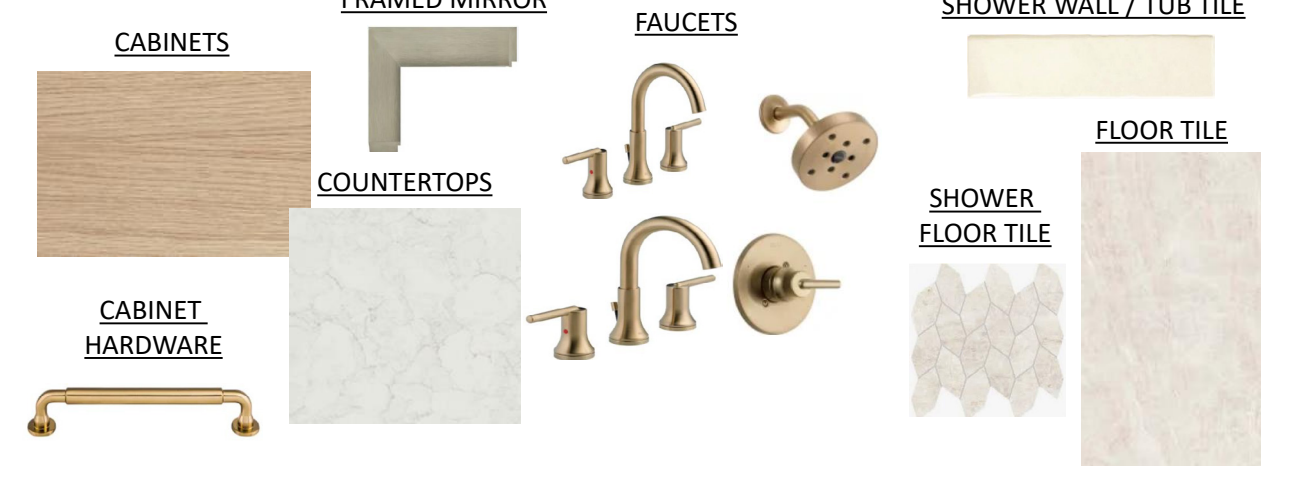

UTILITY SELECTIONS



BATH 2



BATH 3



BATH 4





All information is deemed reliable as of publication date but not guaranteed and remains subject to change daily without notice including, but not limited to base price, availability, incentives, floor plans, standard specifications, options, assessments and fees, planned amenities, conceptual artists' renderings and community development plans. Price(s) shown do not reflect lot premiums, upgrades and options. Site maps, elevation renderings and marketing plans are not to scale and all dimensions are approximate. Please see a Community Sales Manager and visit www.traditionhomes.com for details. Tradition Homes, LLC. All rights reserved.