



TRADITION
HOMES


MOSAIC

3904 Meander Way | 6011/A

3,652 sq ft - 1 Story - 4 Beds - 4.5 Baths - Study - Hearth Room - Media Room - 2 Car Garage

Options Added: Owner's Bay Window - Owner's Free Standing Tub - Extended Covered Outdoor Living Sliding Glass Door - Hearth Room Cabinets - Laundry Room Cabinets & Sink - Bath #4 Shower Upstairs Attic Storage

FIRST FLOOR

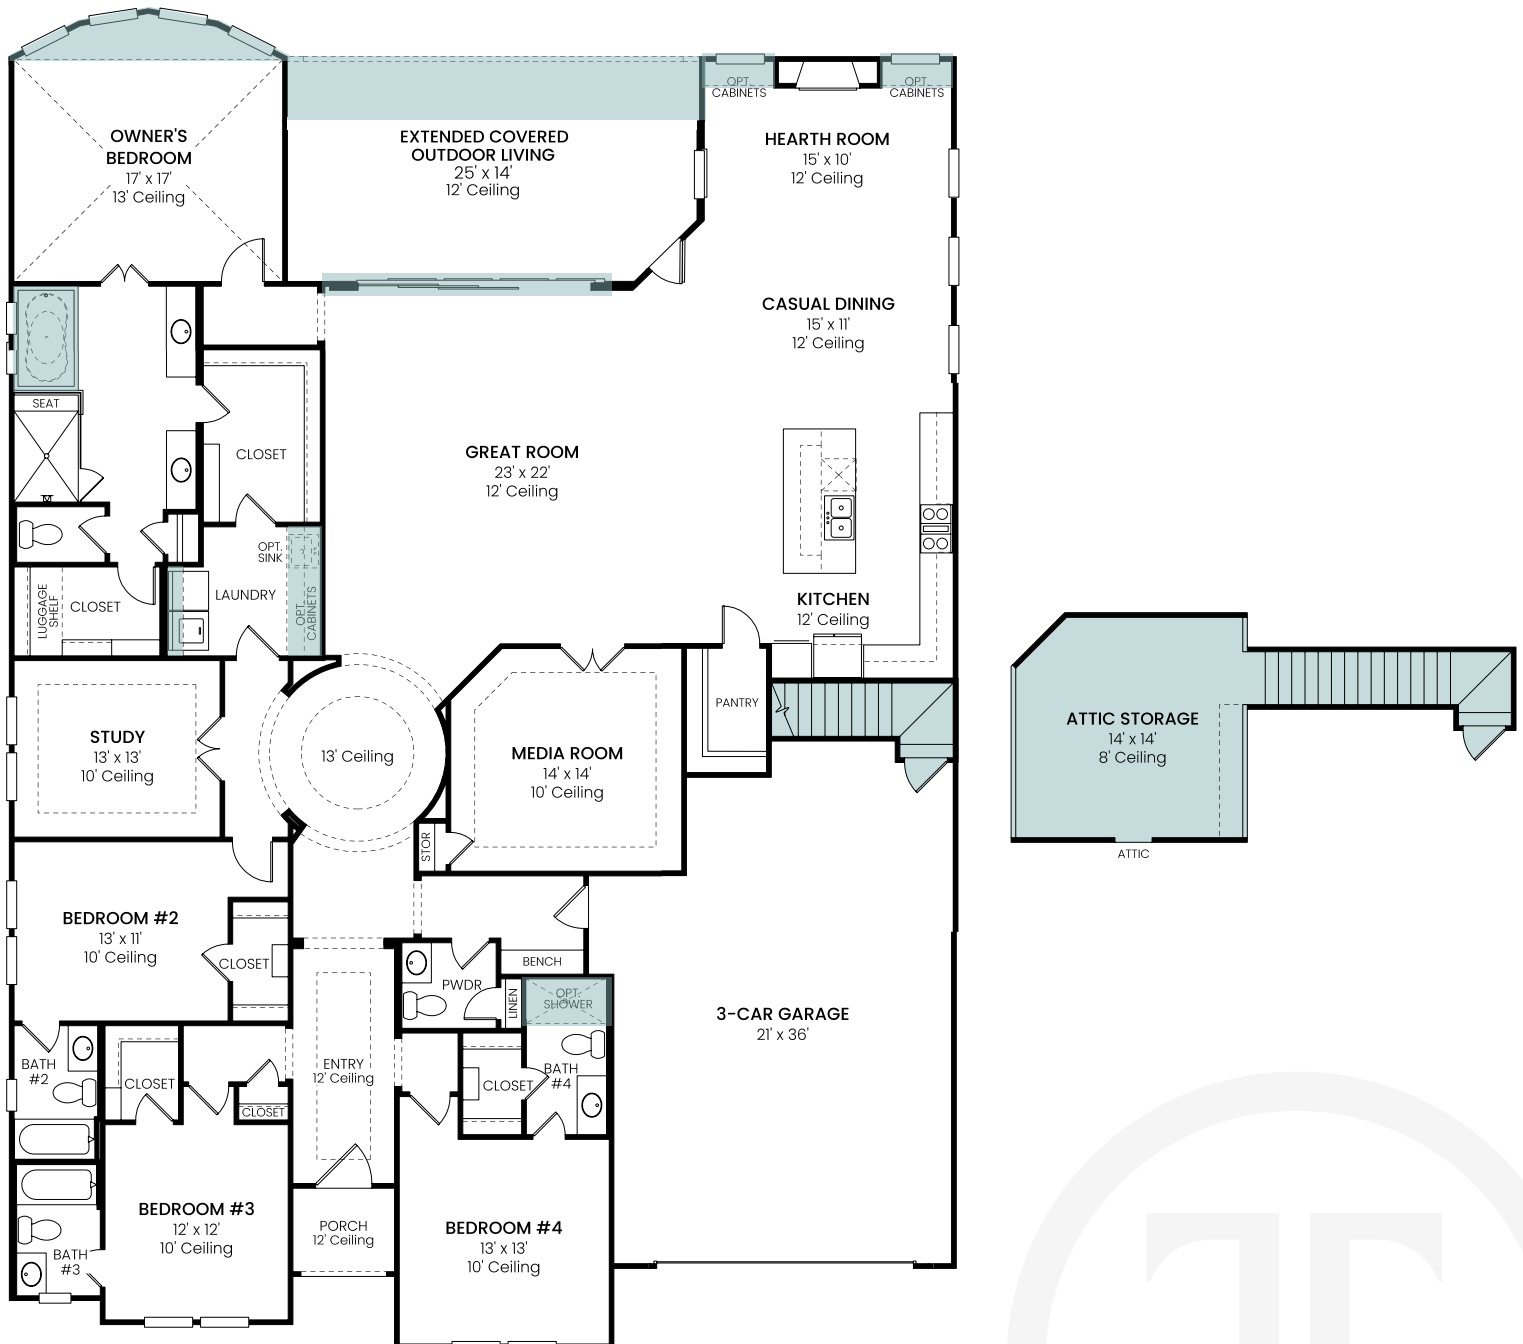


All information is deemed reliable as of publication date but not guaranteed and remains subject to change daily without notice including, but not limited to base price, availability, incentives, floor plans, standard specifications, options, assessments and fees, planned amenities, conceptual artists' renderings and community development plans. Price(s) shown do not reflect lot premiums, upgrades and options. Site maps, elevation renderings and marketing plans are not to scale and all dimensions are approximate. Please see a Community Sales Manager and visit www.traditionhomes.com for details. © 2022, Tradition Homes, LLC. All rights reserved.

The Tradition Continues


TRADITIONHOMES.COM

DESIGN SELECTIONS – Spec Home, (3904 Meander Way)

KITCHEN SELECTIONS

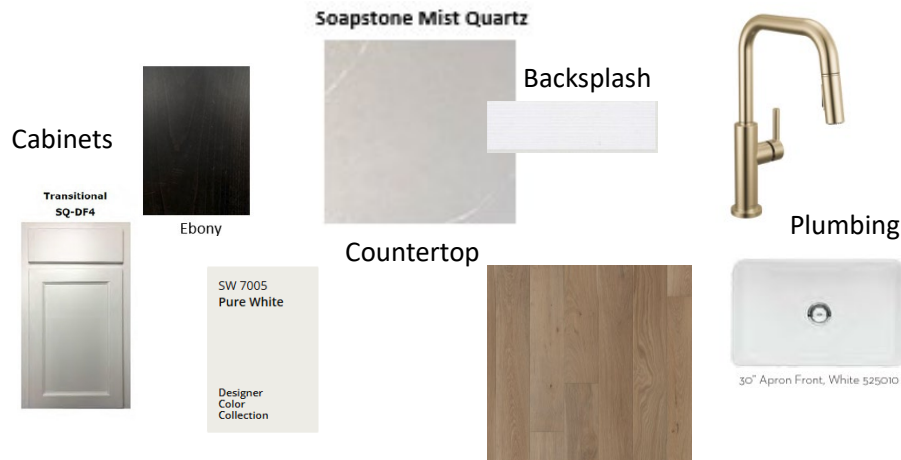


FIREPLACE SELECTIONS

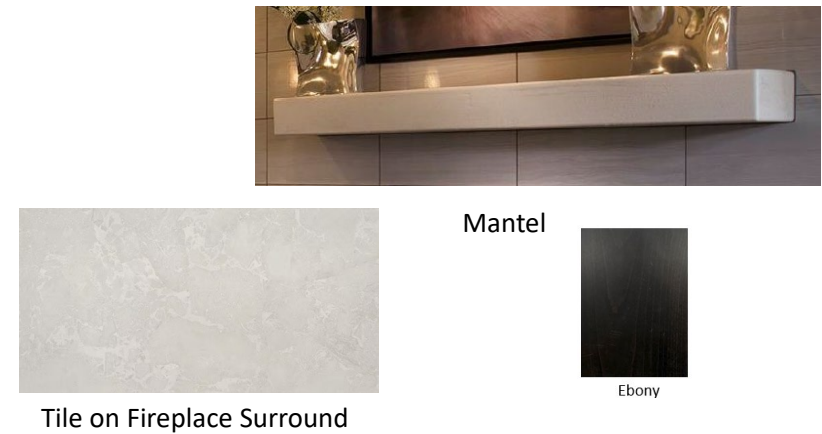

DOOR/HARDWARE SELECTIONS



PAINT SELECTIONS

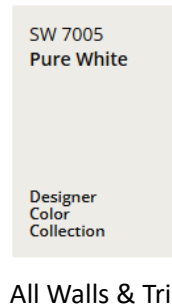

MAIN FLOORING



DESIGN SELECTIONS – Spec Home, (3904 Meander Way)

OWNER'S BATHROOM

White Fusion Quartz



Countertop




Ebony

Cabinets

Transitional
SQ-DF4



Wall Tile

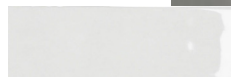

Floor Tile




Plumbing



Shower Floor

POWDER BATH DOWN

Floor Tile

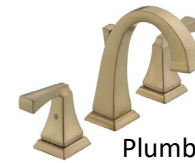

Plumbing

White Fusion Quartz



Countertop



Ebony



Cabinets

UTILITY ROOM



Plumbing



Flooring



Transitional
SQ-DF4



Cabinets

SW 7005
Pure White

Designer
Color
Collection

Rolling Fog Quartz



Countertop




DESIGN SELECTIONS – Spec Home, (3904 Meander Way)


BATH 2 SELECTIONS



BATH 3 SELECTIONS

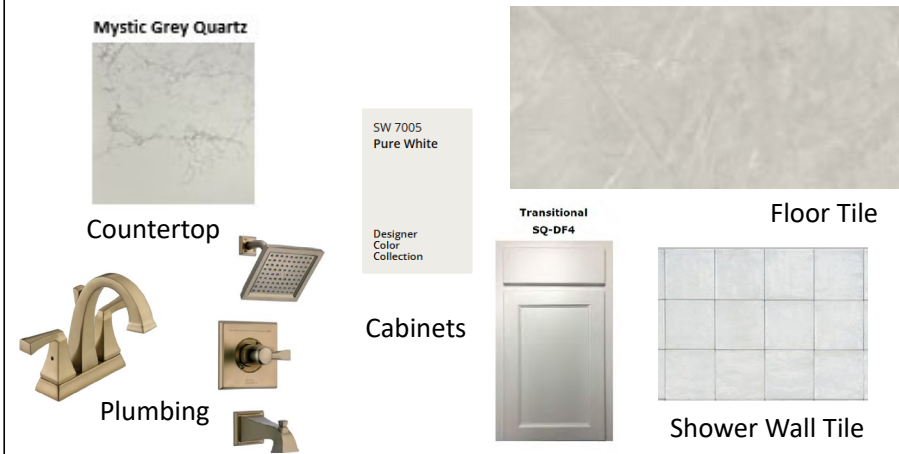

BATH 4 SELECTIONS

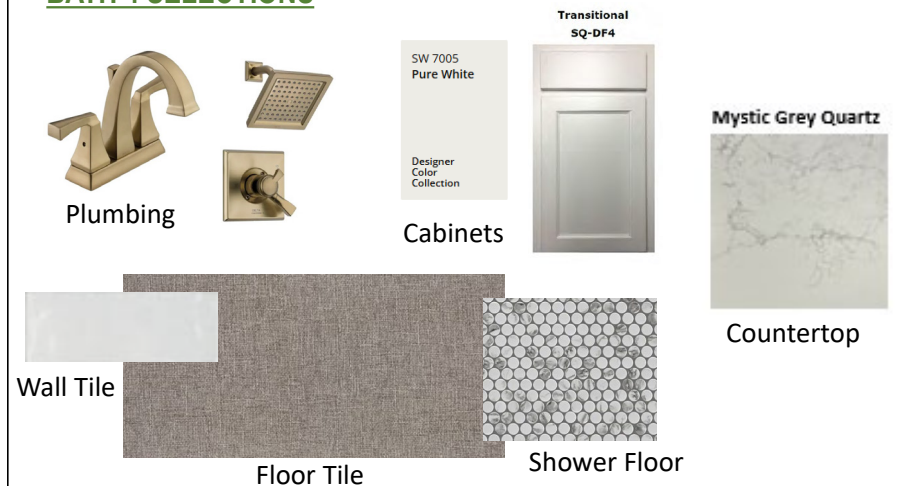



All information is deemed reliable as of publication date but not guaranteed and remains subject to change daily without notice including, but not limited to base price, availability, incentives, floor plans, standard specifications, options, assessments and fees, planned amenities, conceptual artists' renderings and community development plans. Price(s) shown do not reflect lot premiums, upgrades and options. Site maps, elevation renderings and marketing plans are not to scale and all dimensions are approximate. Please see a Community Sales Manager and visit www.traditionhomes.com for details. Tradition Homes, LLC. All rights reserved.