


1905 Golden Gate Way | 6011/C

3,652 sq ft - 1 Story - 4 Beds - 4.5 Baths - Hearth Room - Study - Media Room - 3 Car Garage

Options Added: Owner's Bay Window - Owner's Free Standing Tub - Extended Outdoor Living
Laundry Room Cabinets & Sink - Bath #2 Shower - Attic Storage

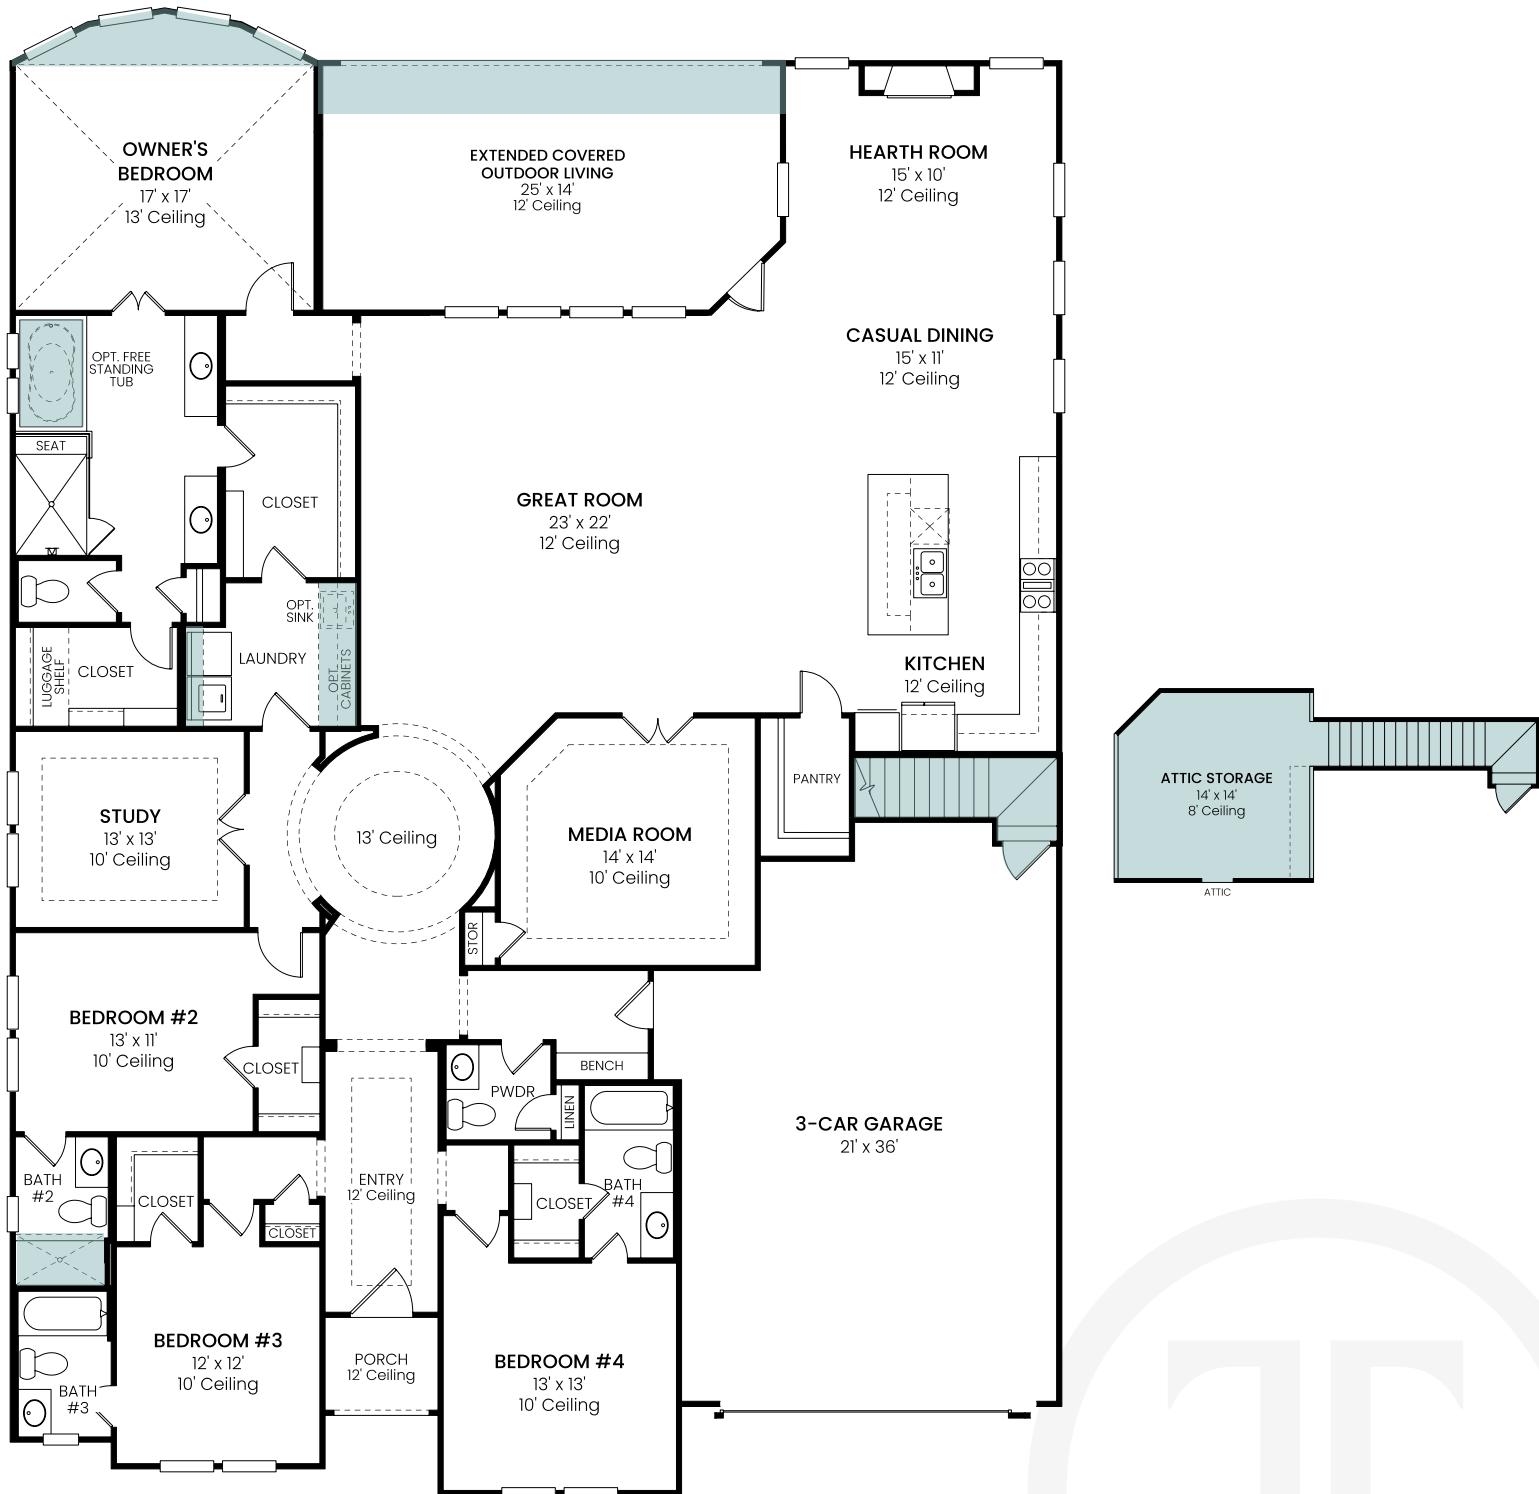

All information is deemed reliable as of publication date but not guaranteed and remains subject to change daily without notice including, but not limited to base price, availability, incentives, floor plans, standard specifications, options, assessments and fees, planned amenities, conceptual artists' renderings and community development plans. Price(s) shown do not reflect lot premiums, upgrades and options. Site maps, elevation renderings and marketing plans are not to scale and all dimensions are approximate. Please see a Community Sales Manager and visit www.traditionhomes.com for details. © 2022, Tradition Homes, LLC. All rights reserved.

The Tradition Continues

TRADITIONHOMES.COM



TRADITION
HOMES

PARKS AT WILSON CREEK

DESIGN SELECTIONS – 1905 Golden Gate – Spec

KITCHEN SELECTIONS

CABINETS- KITCHEN, M. KITCHEN

SW 7028
Incredible
White



CABINET HARDWARE



SINK



FAUCET



BACKSPLAS




COUNTERTOP

GREAT ROOM FIREPLACE SELECTION

FIREPLACE TILE TO CEILING



CABINETS- ISLAND

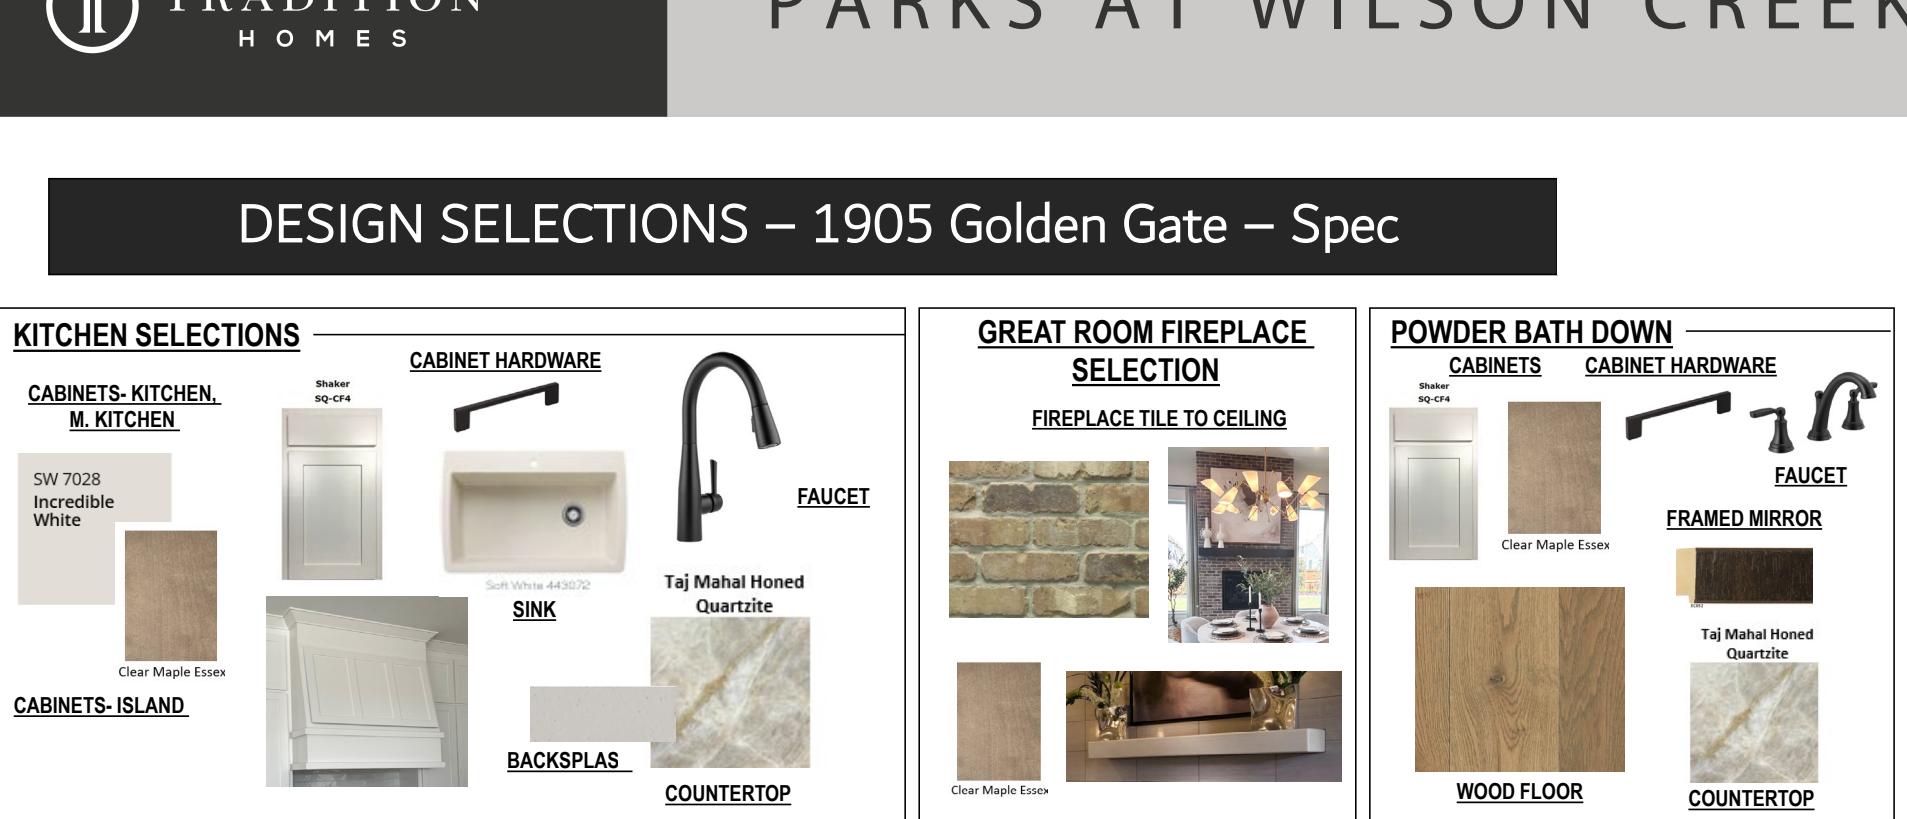

DOOR/HARDWARE SELECTIONS



1 Lite Study Door w/
clear glass



5 or 6 Panel Smooth
(Rockport/Riverside)



INTERIOR DOORS

WALLS

SW 7005
Pure White

Designer
Color
Collection

TRIM

SW 7028
Incredible
White

PAINT SELECTIONS

MAIN FLOORING

WOOD FLOORING



CARPET



All information is deemed reliable as of publication date but not guaranteed and remains subject to change daily without notice including, but not limited to base price, availability, incentives, floor plans, standard specifications, options, assessments and fees, planned amenities, conceptual artists' renderings and community development plans. Price(s) shown do not reflect lot premiums, upgrades and options. Site maps, elevation renderings and marketing plans are not to scale and all dimensions are approximate. Please see a Community Sales Manager and visit www.traditionhomes.com for details. Tradition Homes, LLC. All rights reserved.





TRADITION
HOMES

PARKS AT WILSON CREEK

DESIGN SELECTIONS – 1905 Golden Gate – Spec

OWNER'S BATHROOM

CABINETS



Shaker
SQ-CF4



Clear Maple Essex
Taj Mahal Premium
Quartz

COUNTERTOP

FAUCETS / PLUMBING



Paloma
66-15/16" x 31-1/2" x 22-13/16"

CABINET HARDWARE



FLOOR TILE



SHOWER WALL TILE & TUB WALL TILE



FRAMED MIRROR



SHOWER FLOOR TILE

UTILITY ROOM

CABINET HARDWARE



CABINETS



SW 7028
Incredible
White



Pixie Wings
Quartz

FAUCET



gle
10-33-UTILITY
15.75" x 17.75"
21.5" x 23.5"



FLOOR TILE

COUNTERTOP

BATH 2 SELECTIONS

CABINETS



SW 7028
Incredible
White



Pixie Wings
Quartz



FAUCET / PLUMBING



COUNTERTOP

FLOOR TILE



WALL TILE



SHOWER FLOOR TILE

BATH 3 SELECTIONS

CABINETS



Shaker
SQ-CF4



SW 7028
Incredible
White

EVEREST WHITE QUARTZ



COUNTERTOP

FAUCET / PLUMBING



FLOOR / WALL TILE

CABINET HARDWARE



All information is deemed reliable as of publication date but not guaranteed and remains subject to change daily without notice including, but not limited to base price, availability, incentives, floor plans, standard specifications, options, assessments and fees, planned amenities, conceptual artists' renderings and community development plans. Price(s) shown do not reflect lot premiums, upgrades and options. Site maps, elevation renderings and marketing plans are not to scale and all dimensions are approximate. Please see a Community Sales Manager and visit www.traditionhomes.com for details. Tradition Homes, LLC. All rights reserved.





TRADITION
HOMES

PARKS AT WILSON CREEK

DESIGN SELECTIONS – 1905 Golden Gate – Spec

BATH 4 SELECTIONS


CABINETS

SW 7028
Incredible
White



Shaker
SQ-CF4

Everest White
Quartz

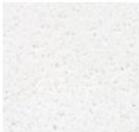

FAUCET / PLUMBING

COUNTERTOP



FLOOR / WALL TILE

Disclaimer

*** The images displayed are for illustrative purposes only. Variations in dye lots, lighting conditions, camera settings, printer/toner settings, and individual screen displays may impact the perceived colors, contrast, and overall appearance of the materials. We strive to represent our products accurately, but please be aware that colors and details may differ from what you see.



All information is deemed reliable as of publication date but not guaranteed and remains subject to change daily without notice including, but not limited to base price, availability, incentives, floor plans, standard specifications, options, assessments and fees, planned amenities, conceptual artists' renderings and community development plans. Price(s) shown do not reflect lot premiums, upgrades and options. Site maps, elevation renderings and marketing plans are not to scale and all dimensions are approximate. Please see a Community Sales Manager and visit www.traditionhomes.com for details. Tradition Homes, LLC. All rights reserved.



TRADITION
HOMES

PARKS AT WILSON CREEK



All information is deemed reliable as of publication date but not guaranteed and remains subject to change daily without notice including, but not limited to base price, availability, incentives, floor plans, standard specifications, options, assessments and fees, planned amenities, conceptual artists' renderings and community development plans. Price(s) shown do not reflect lot premiums, upgrades and options. Site maps, elevation renderings and marketing plans are not to scale and all dimensions are approximate. Please see a Community Sales Manager and visit www.traditionhomes.com for details. Tradition Homes, LLC. All rights reserved.

