


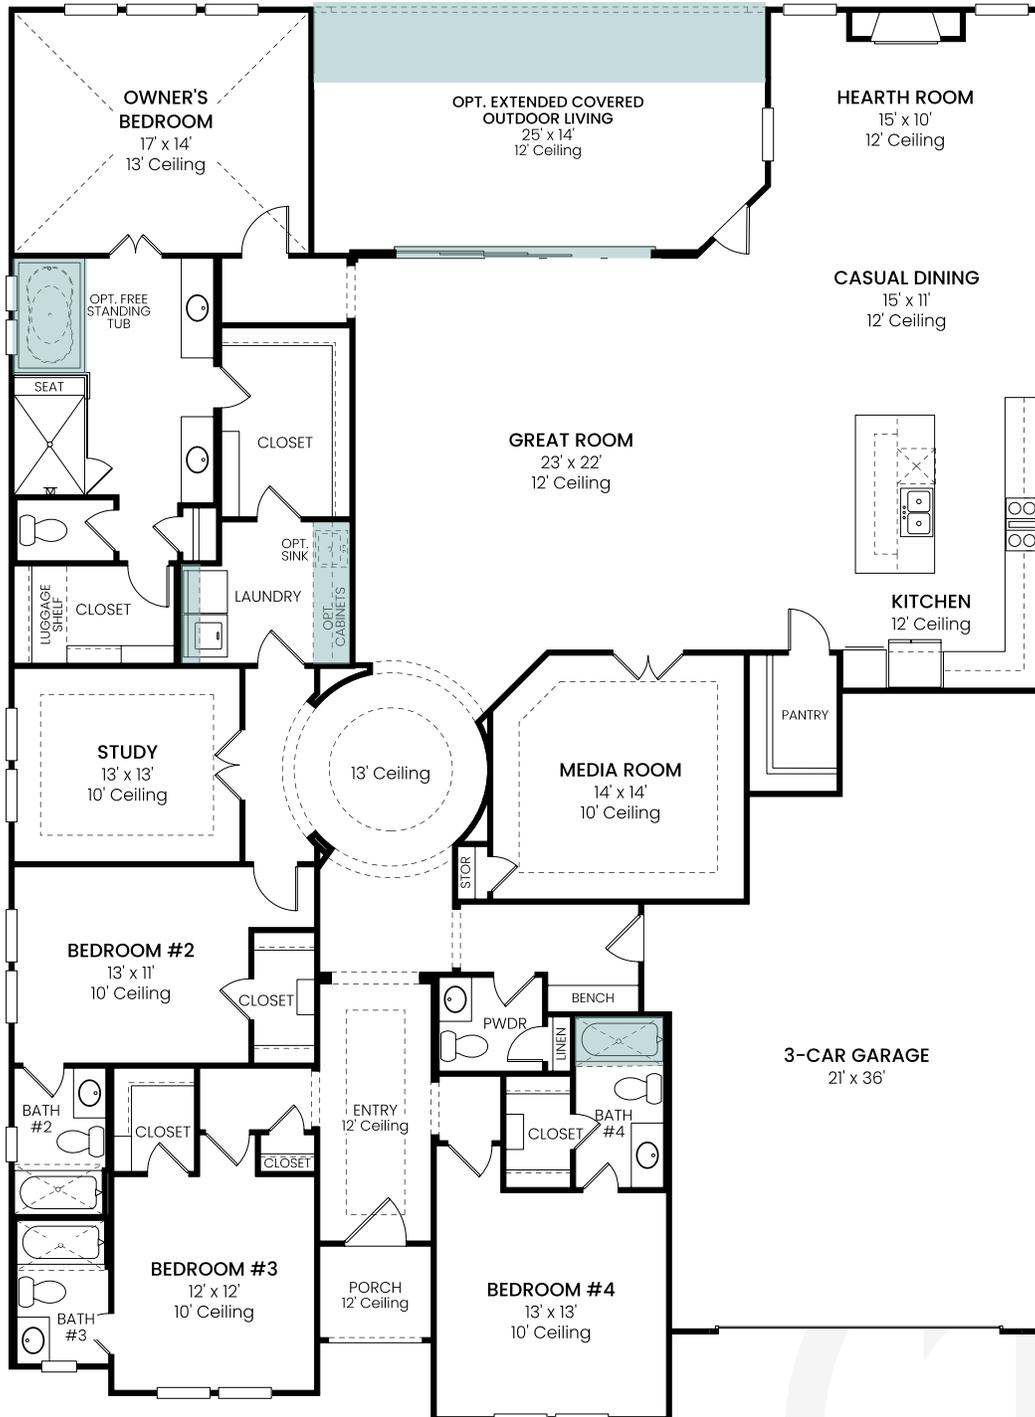

311 Orion Dr | 6011 B

3,611 sq ft - 1 Story - 4 Beds - 4.5 Baths - Hearth Room - Study - Media Room - 3 Car Garage
Options Added: Owner's Free Standing Tub - Extended Covered Outdoor Living - Sliding Glass Door
 Laundry Room Cabinets & Sink - Bath #4 Shower



DESIGN SELECTIONS – 311 Orion Dr.

KITCHEN SELECTIONS

CABINETS- KITCHEN



CABINETS- ISLAND



COUNTERTOP



CABINET HARDWARE



BACKSPLASH



WOOD FLOORING



FAUCET



POTFILLER





SINK



HEARTH ROOM FIREPLACE SELECTION

CASTSTONE

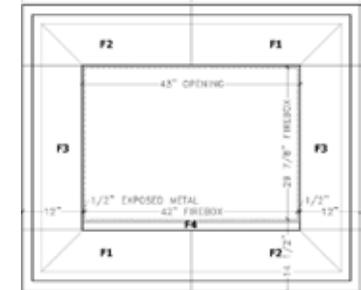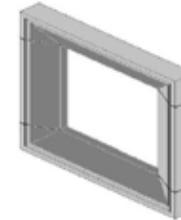

STAIR / DOOR/HARDWARE SELECTIONS

INTERIOR DOORS




DOOR HARDWARE



PAINT SELECTIONS

WALLS / TRIM

 

MEDIA ROOM



MUDBENCH



MAIN FLOORING

WOOD FLOORING



CARPET



MEDIA CARPET





All information is deemed reliable as of publication date but not guaranteed and remains subject to change daily without notice including, but not limited to base price, availability, incentives, floor plans, standard specifications, options, assessments and fees, planned amenities, conceptual artists' renderings and community development plans. Price(s) shown do not reflect lot premiums, upgrades and options. Site maps, elevation renderings and marketing plans are not to scale and all dimensions are approximate. Please see a Community Sales Manager and visit www.traditionhomes.com for details. Tradition Homes, LLC. All rights reserved.