



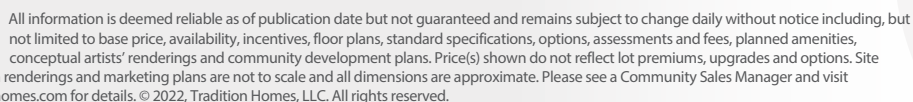

2,983 sq ft - 2 Story - 4 Beds - 3.5 Baths - Hearth Room - Media/Flex Room - 3 Car Tandem Garage
Options Added: Owner's Window Seat - Owner's Free Standing Tub - Extended Covered Outdoor Living
 Sliding Glass Door - Dry Bar - Laundry Room Cabinets & Sink - Bath #3 Shower - Bed #4

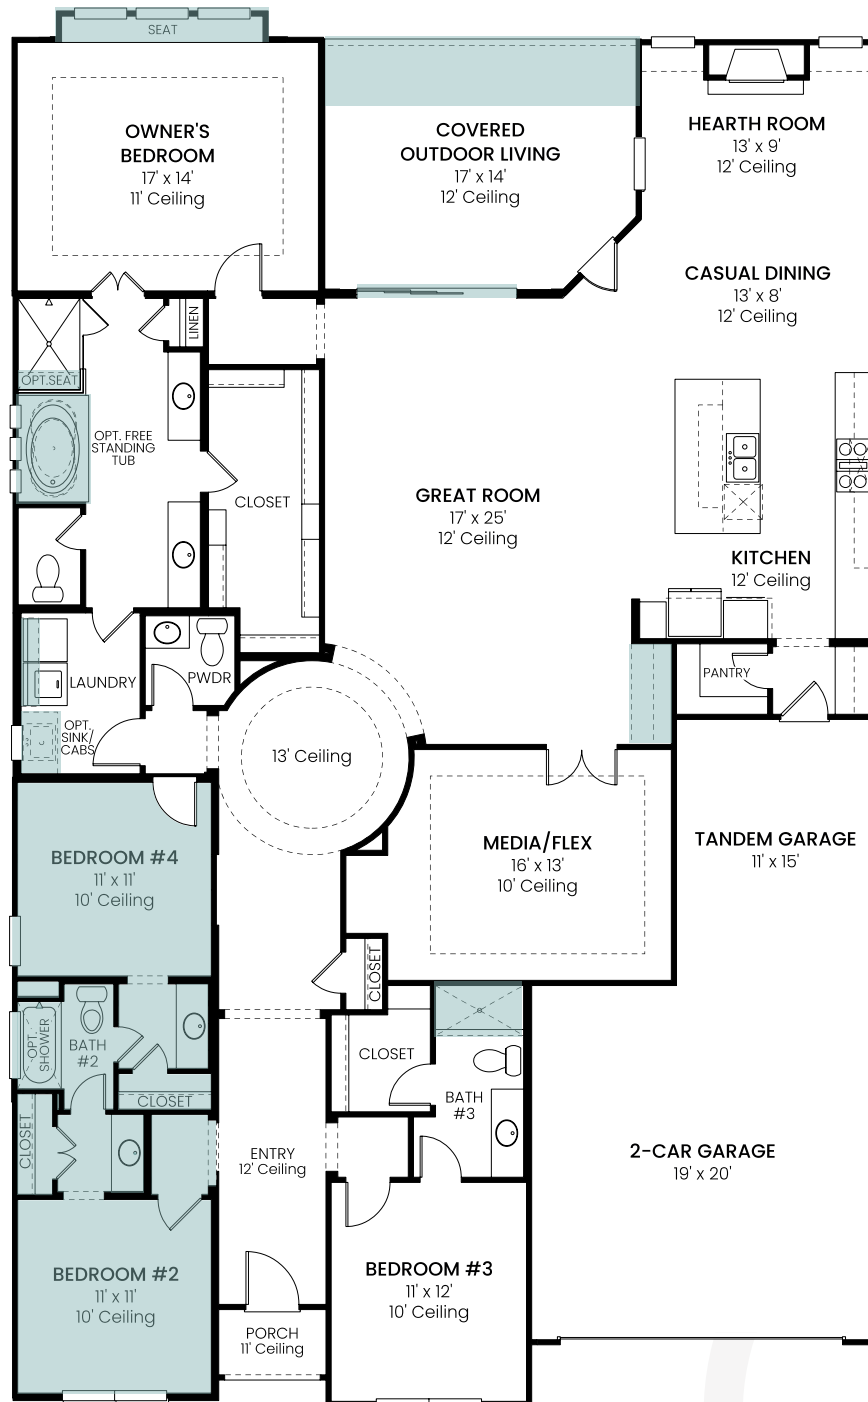

TRADITIONHOMES.COM

DESIGN SELECTIONS – 281 TWILIGHT DR.

KITCHEN SELECTIONS



FIREPLACE SELECTIONS



DRY BAR SELECTIONS



DOOR/HARDWARE SELECTIONS




DOOR HARDWARE



PAINT SELECTIONS


WALLS / CEILINGS TRIM

 

MEDIA PAINT



MAIN FLOORING

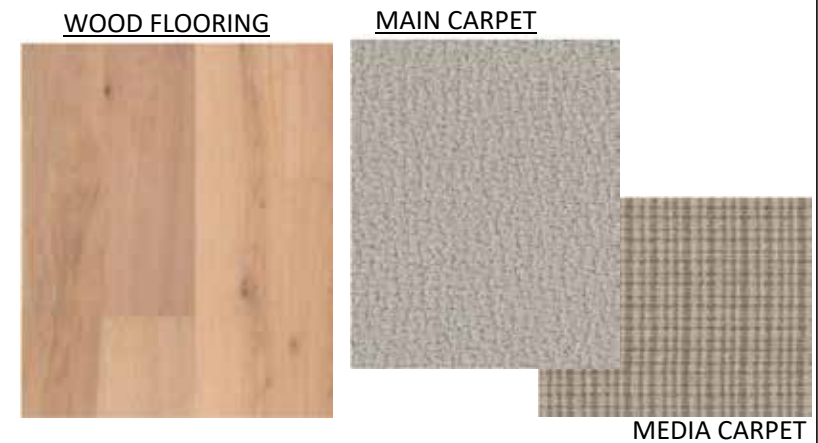



All information is deemed reliable as of publication date but not guaranteed and remains subject to change daily without notice including, but not limited to base price, availability, incentives, floor plans, standard specifications, options, assessments and fees, planned amenities, conceptual artists' renderings and community development plans. Price(s) shown do not reflect lot premiums, upgrades and options. Site maps, elevation renderings and marketing plans are not to scale and all dimensions are approximate. Please see a Community Sales Manager and visit www.traditionhomes.com for details. Tradition Homes, LLC. All rights reserved.



